






WARD 7 SHORT TERM FAMILY HOUSING

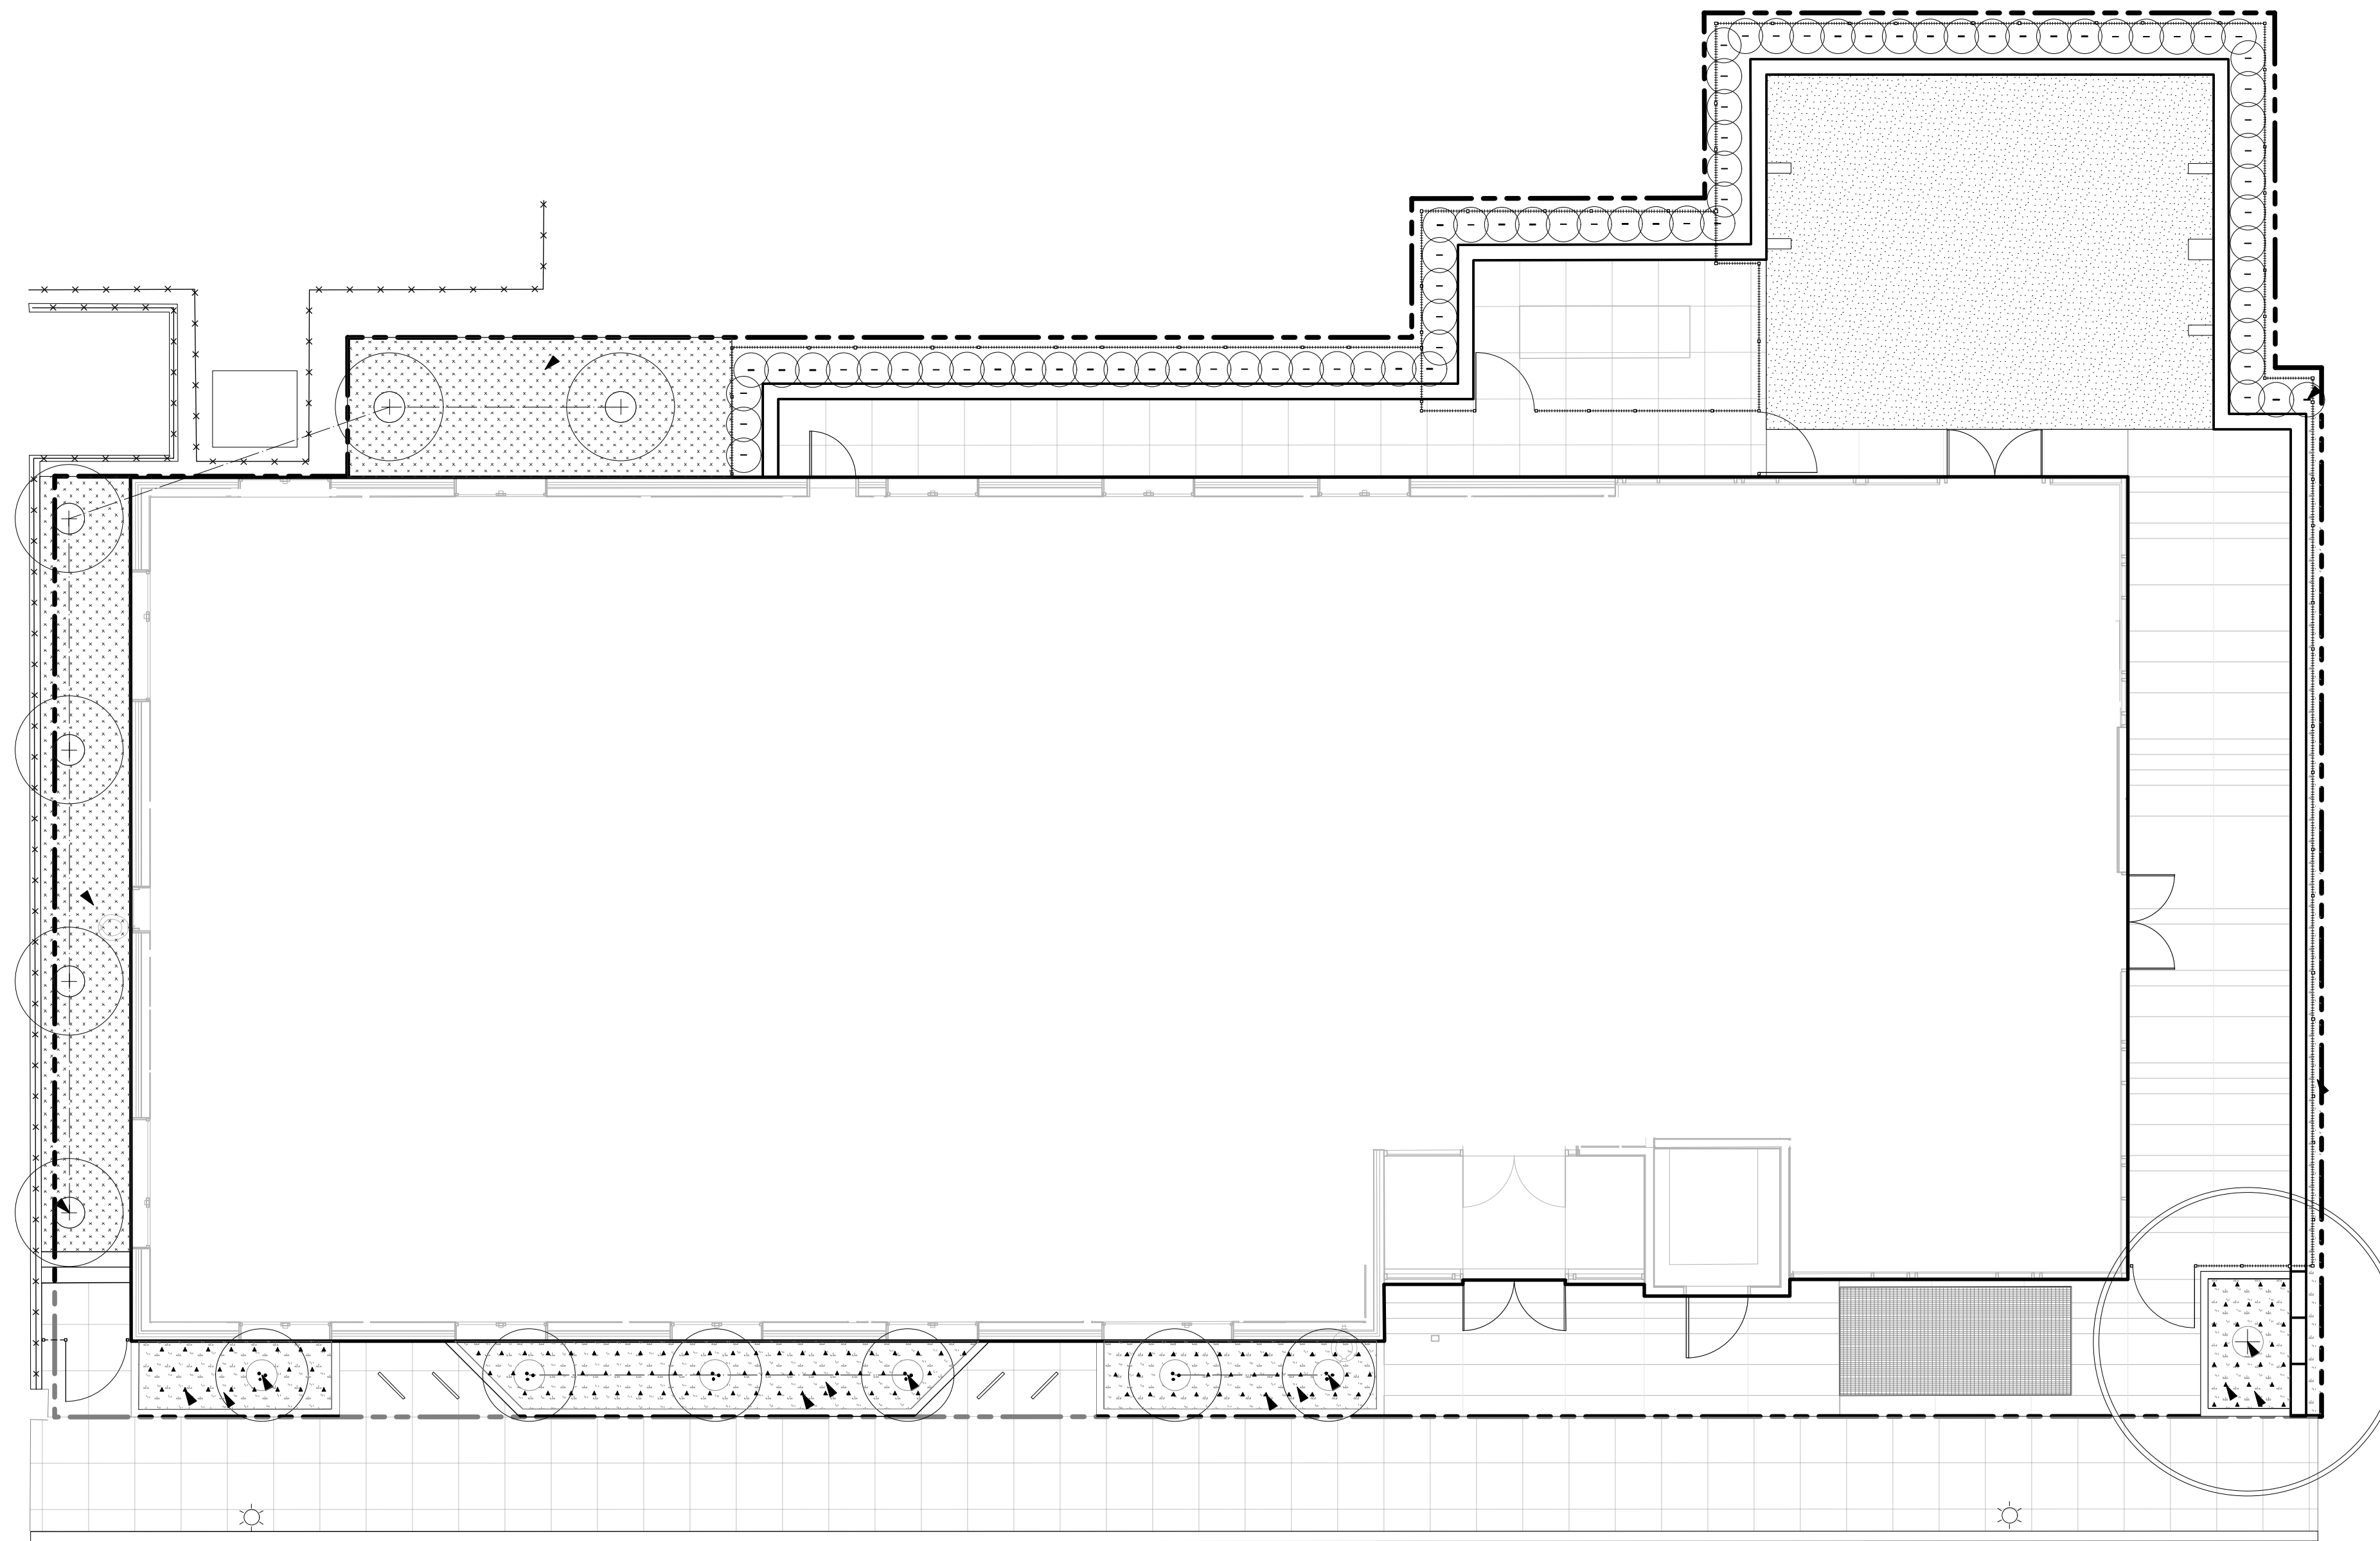

01 GROUND LEVEL PLANTING PLAN
Scale: 1/8" = 1'-0"

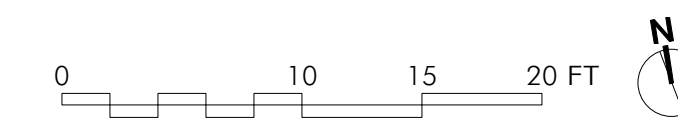


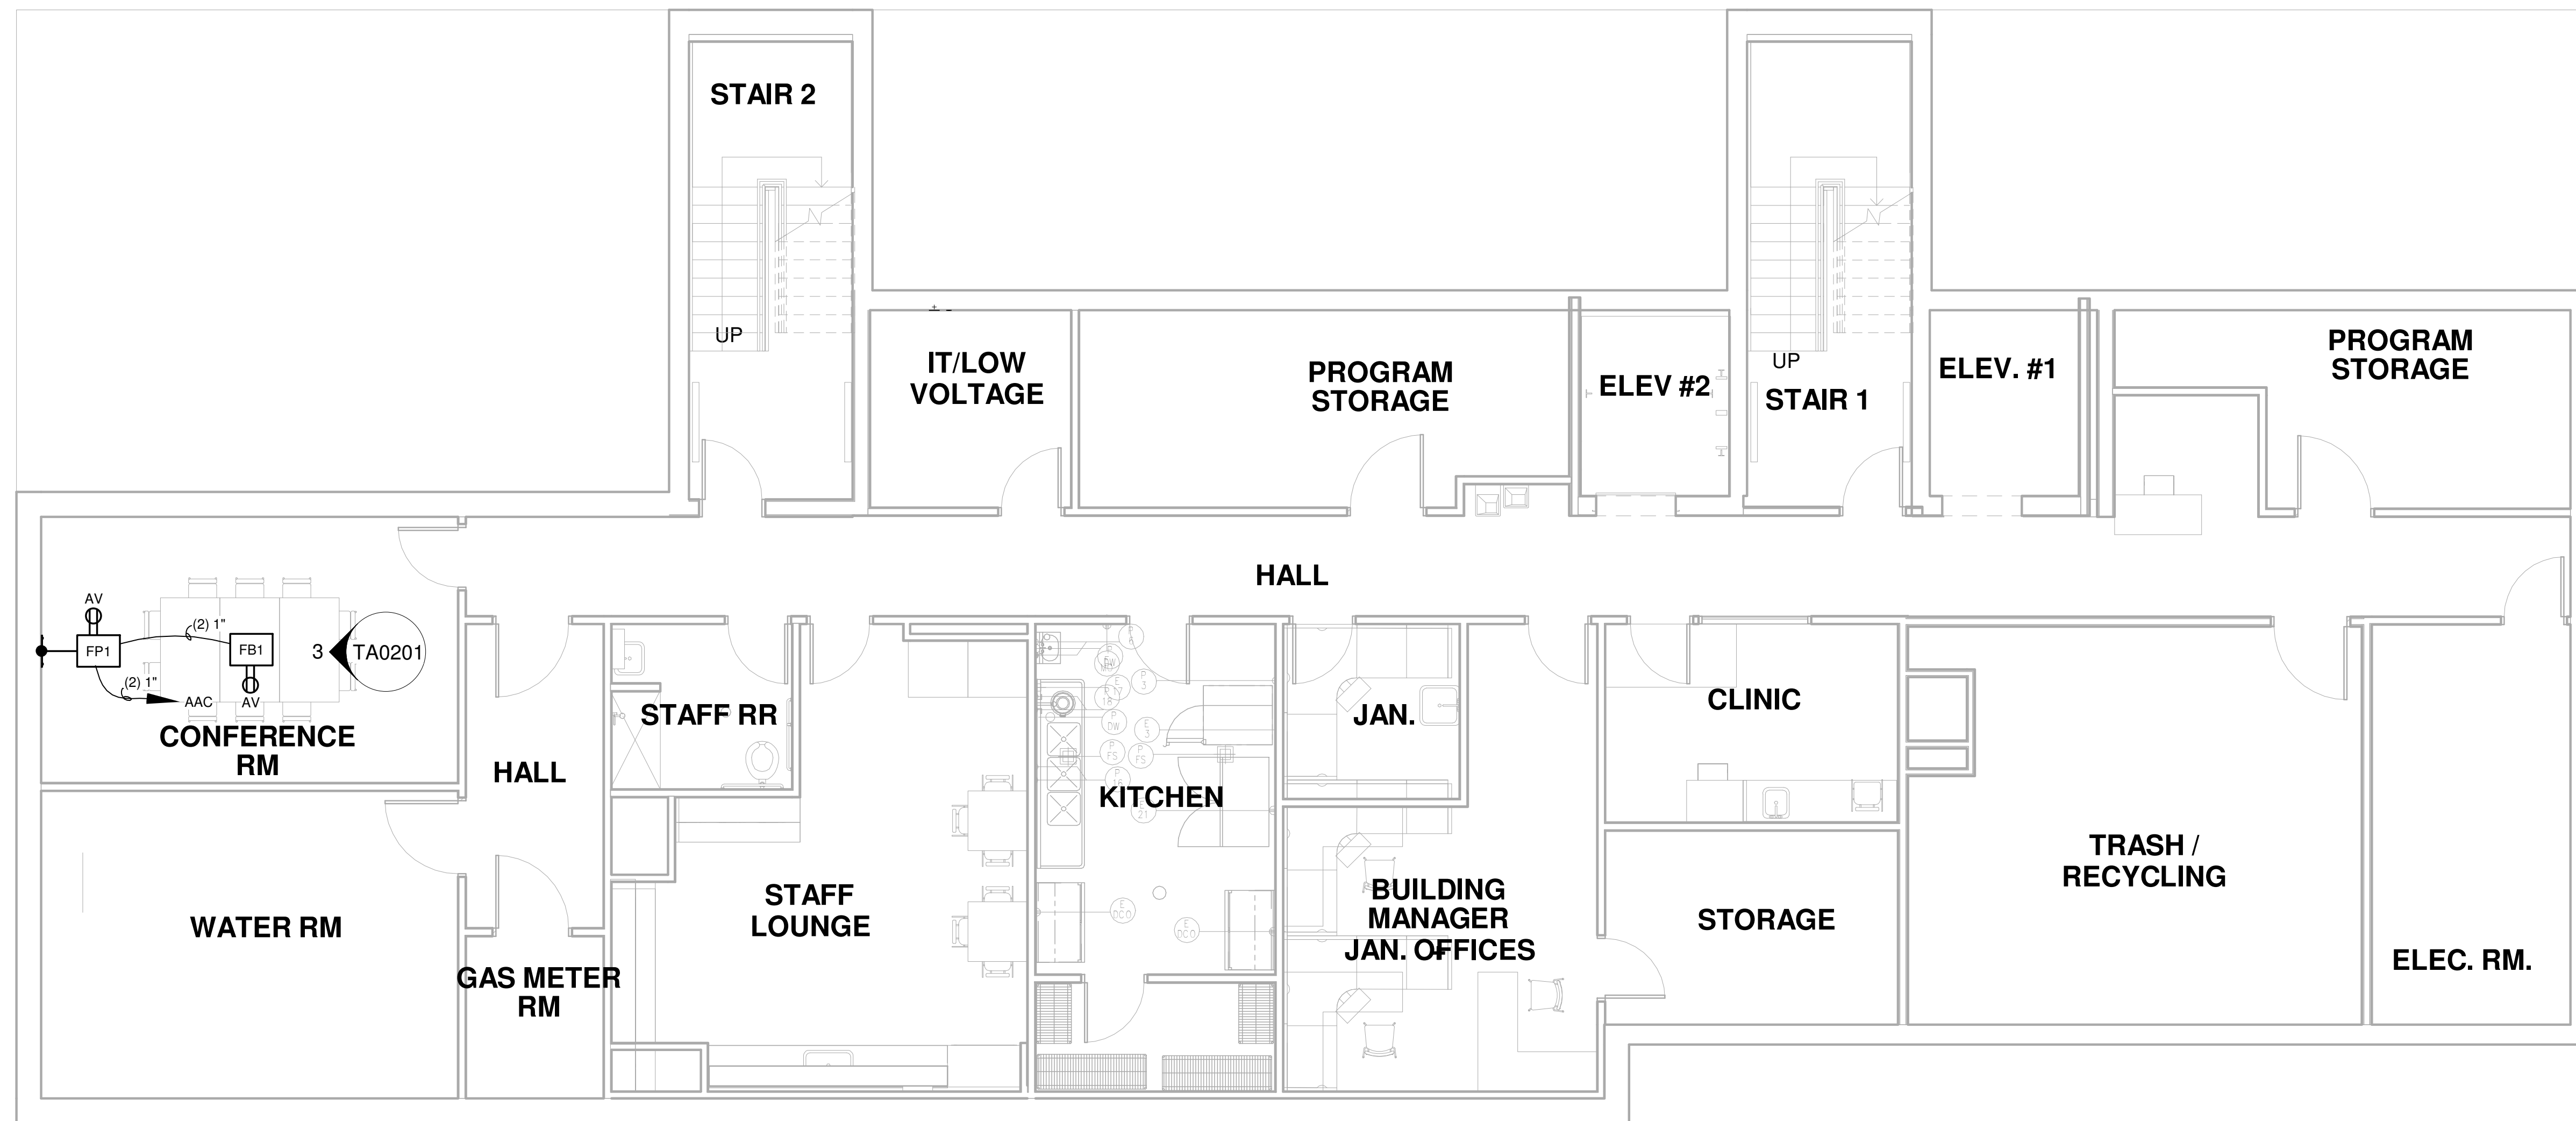

1
TA0100

CELLAR LEVEL FLOOR PLAN

SCALE: 1/8" = 1'-0"

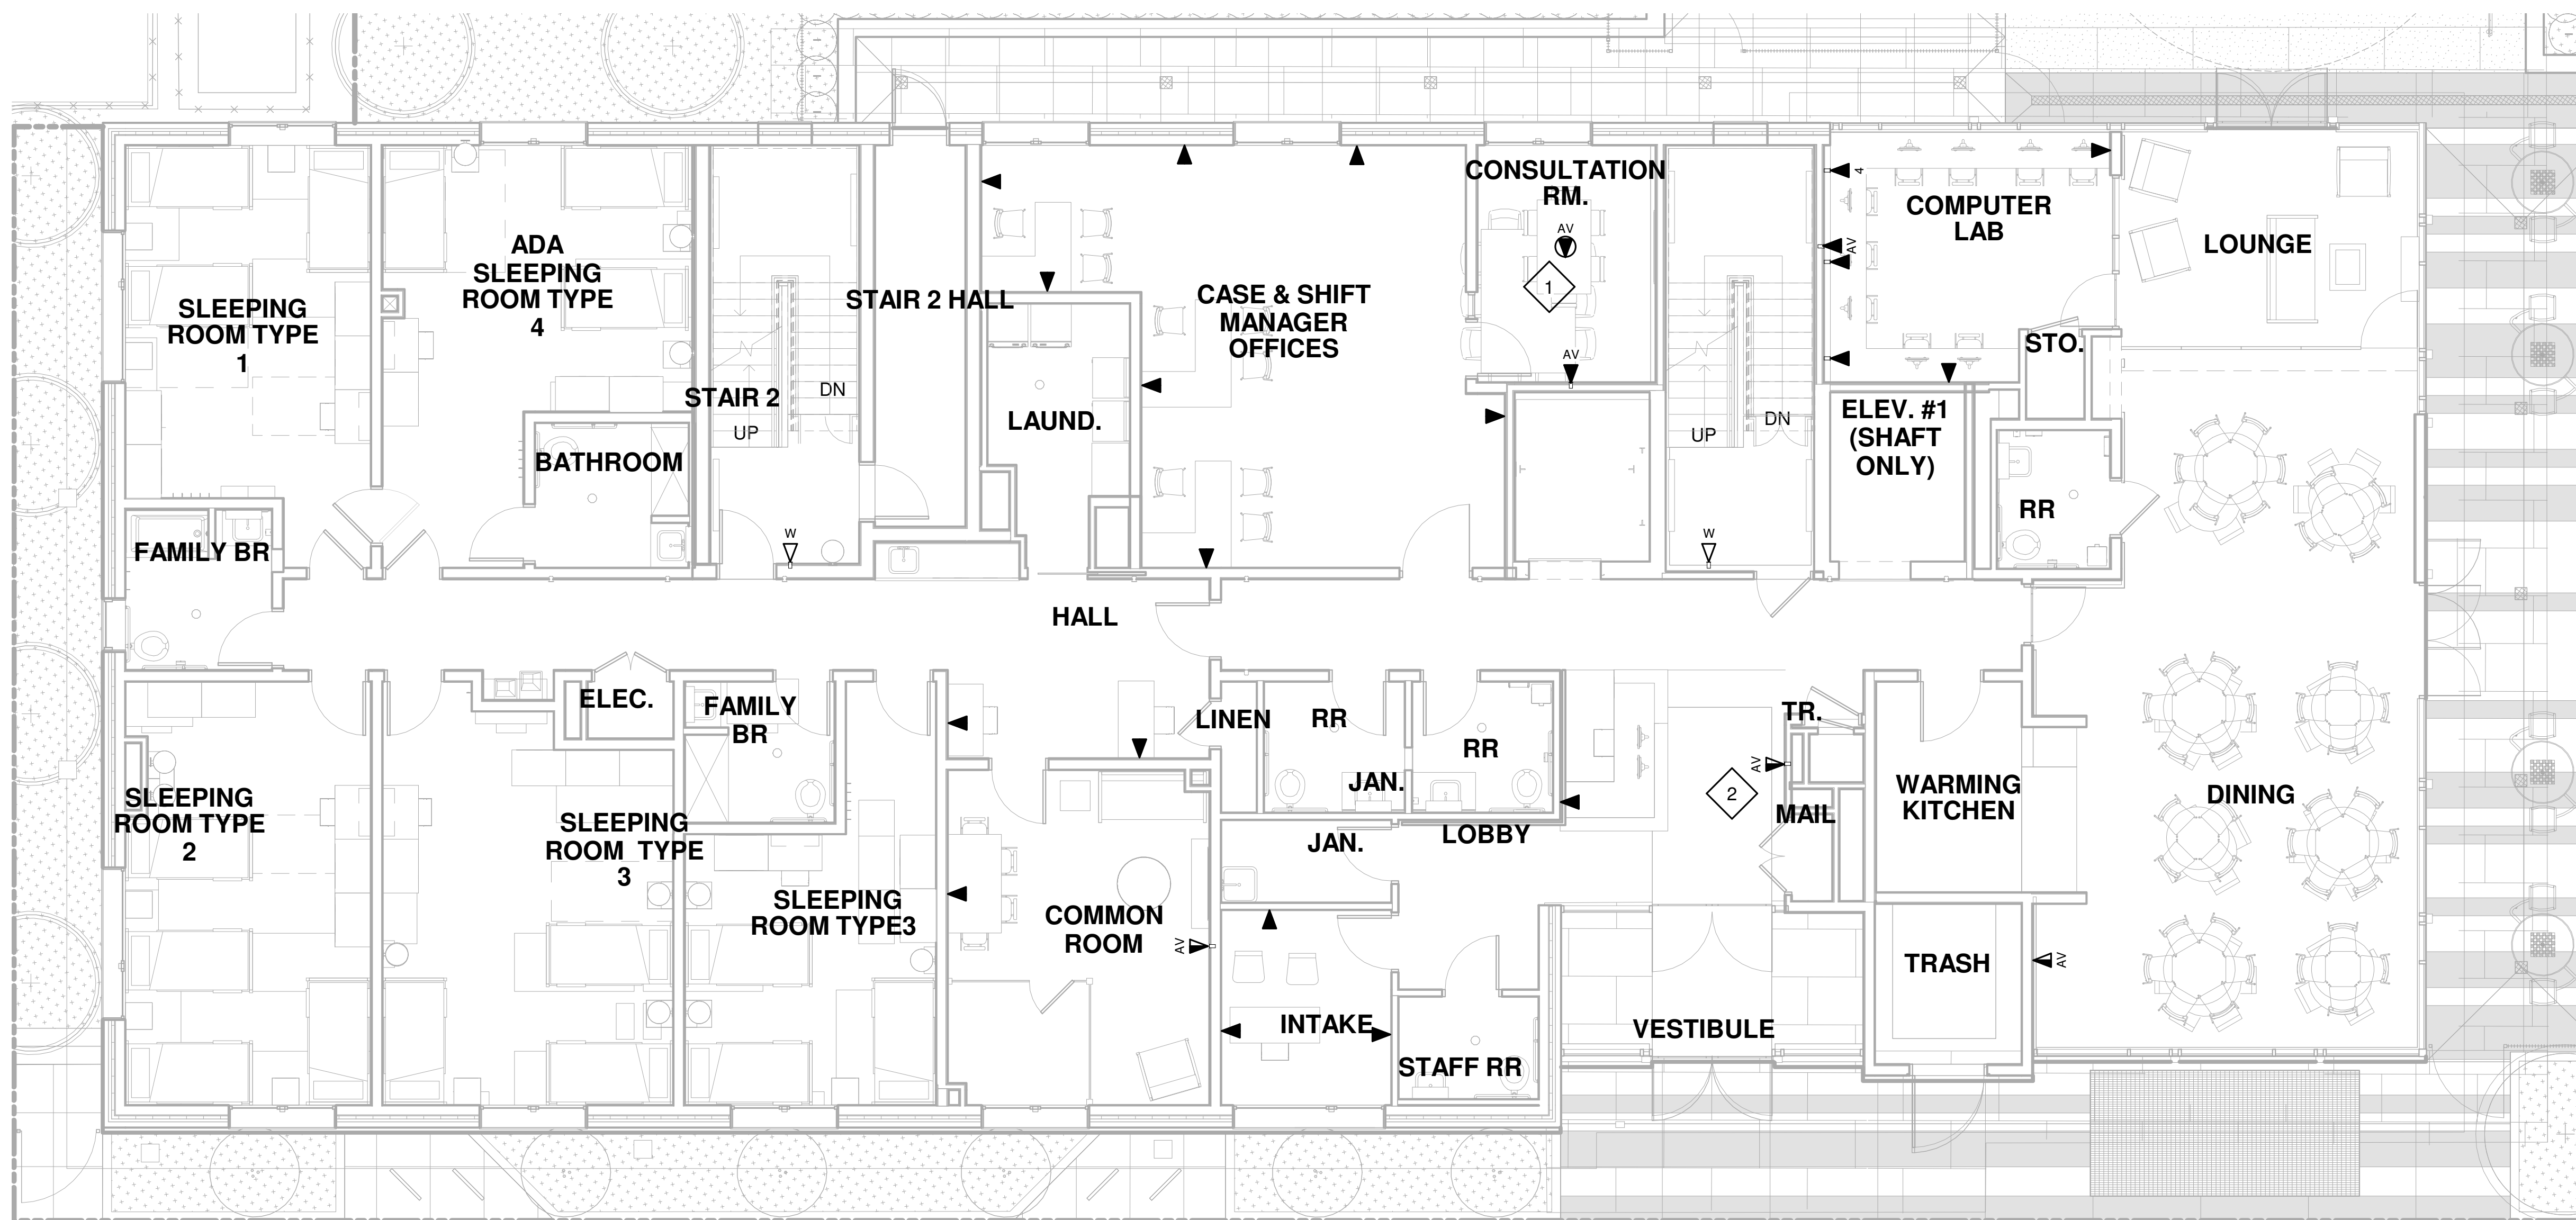

1
TN0101

GROUND FLOOR PLAN

SCALE: 1/8" = 1'-0"



1
TA0102

TYPICAL LEVEL 2 AND 3 FLOOR PLAN

SCALE: 1/8" = 1'-0"



1
TA0103

LEVEL 4 FLOOR PLAN

SCALE: 1/8" = 1'-0"